


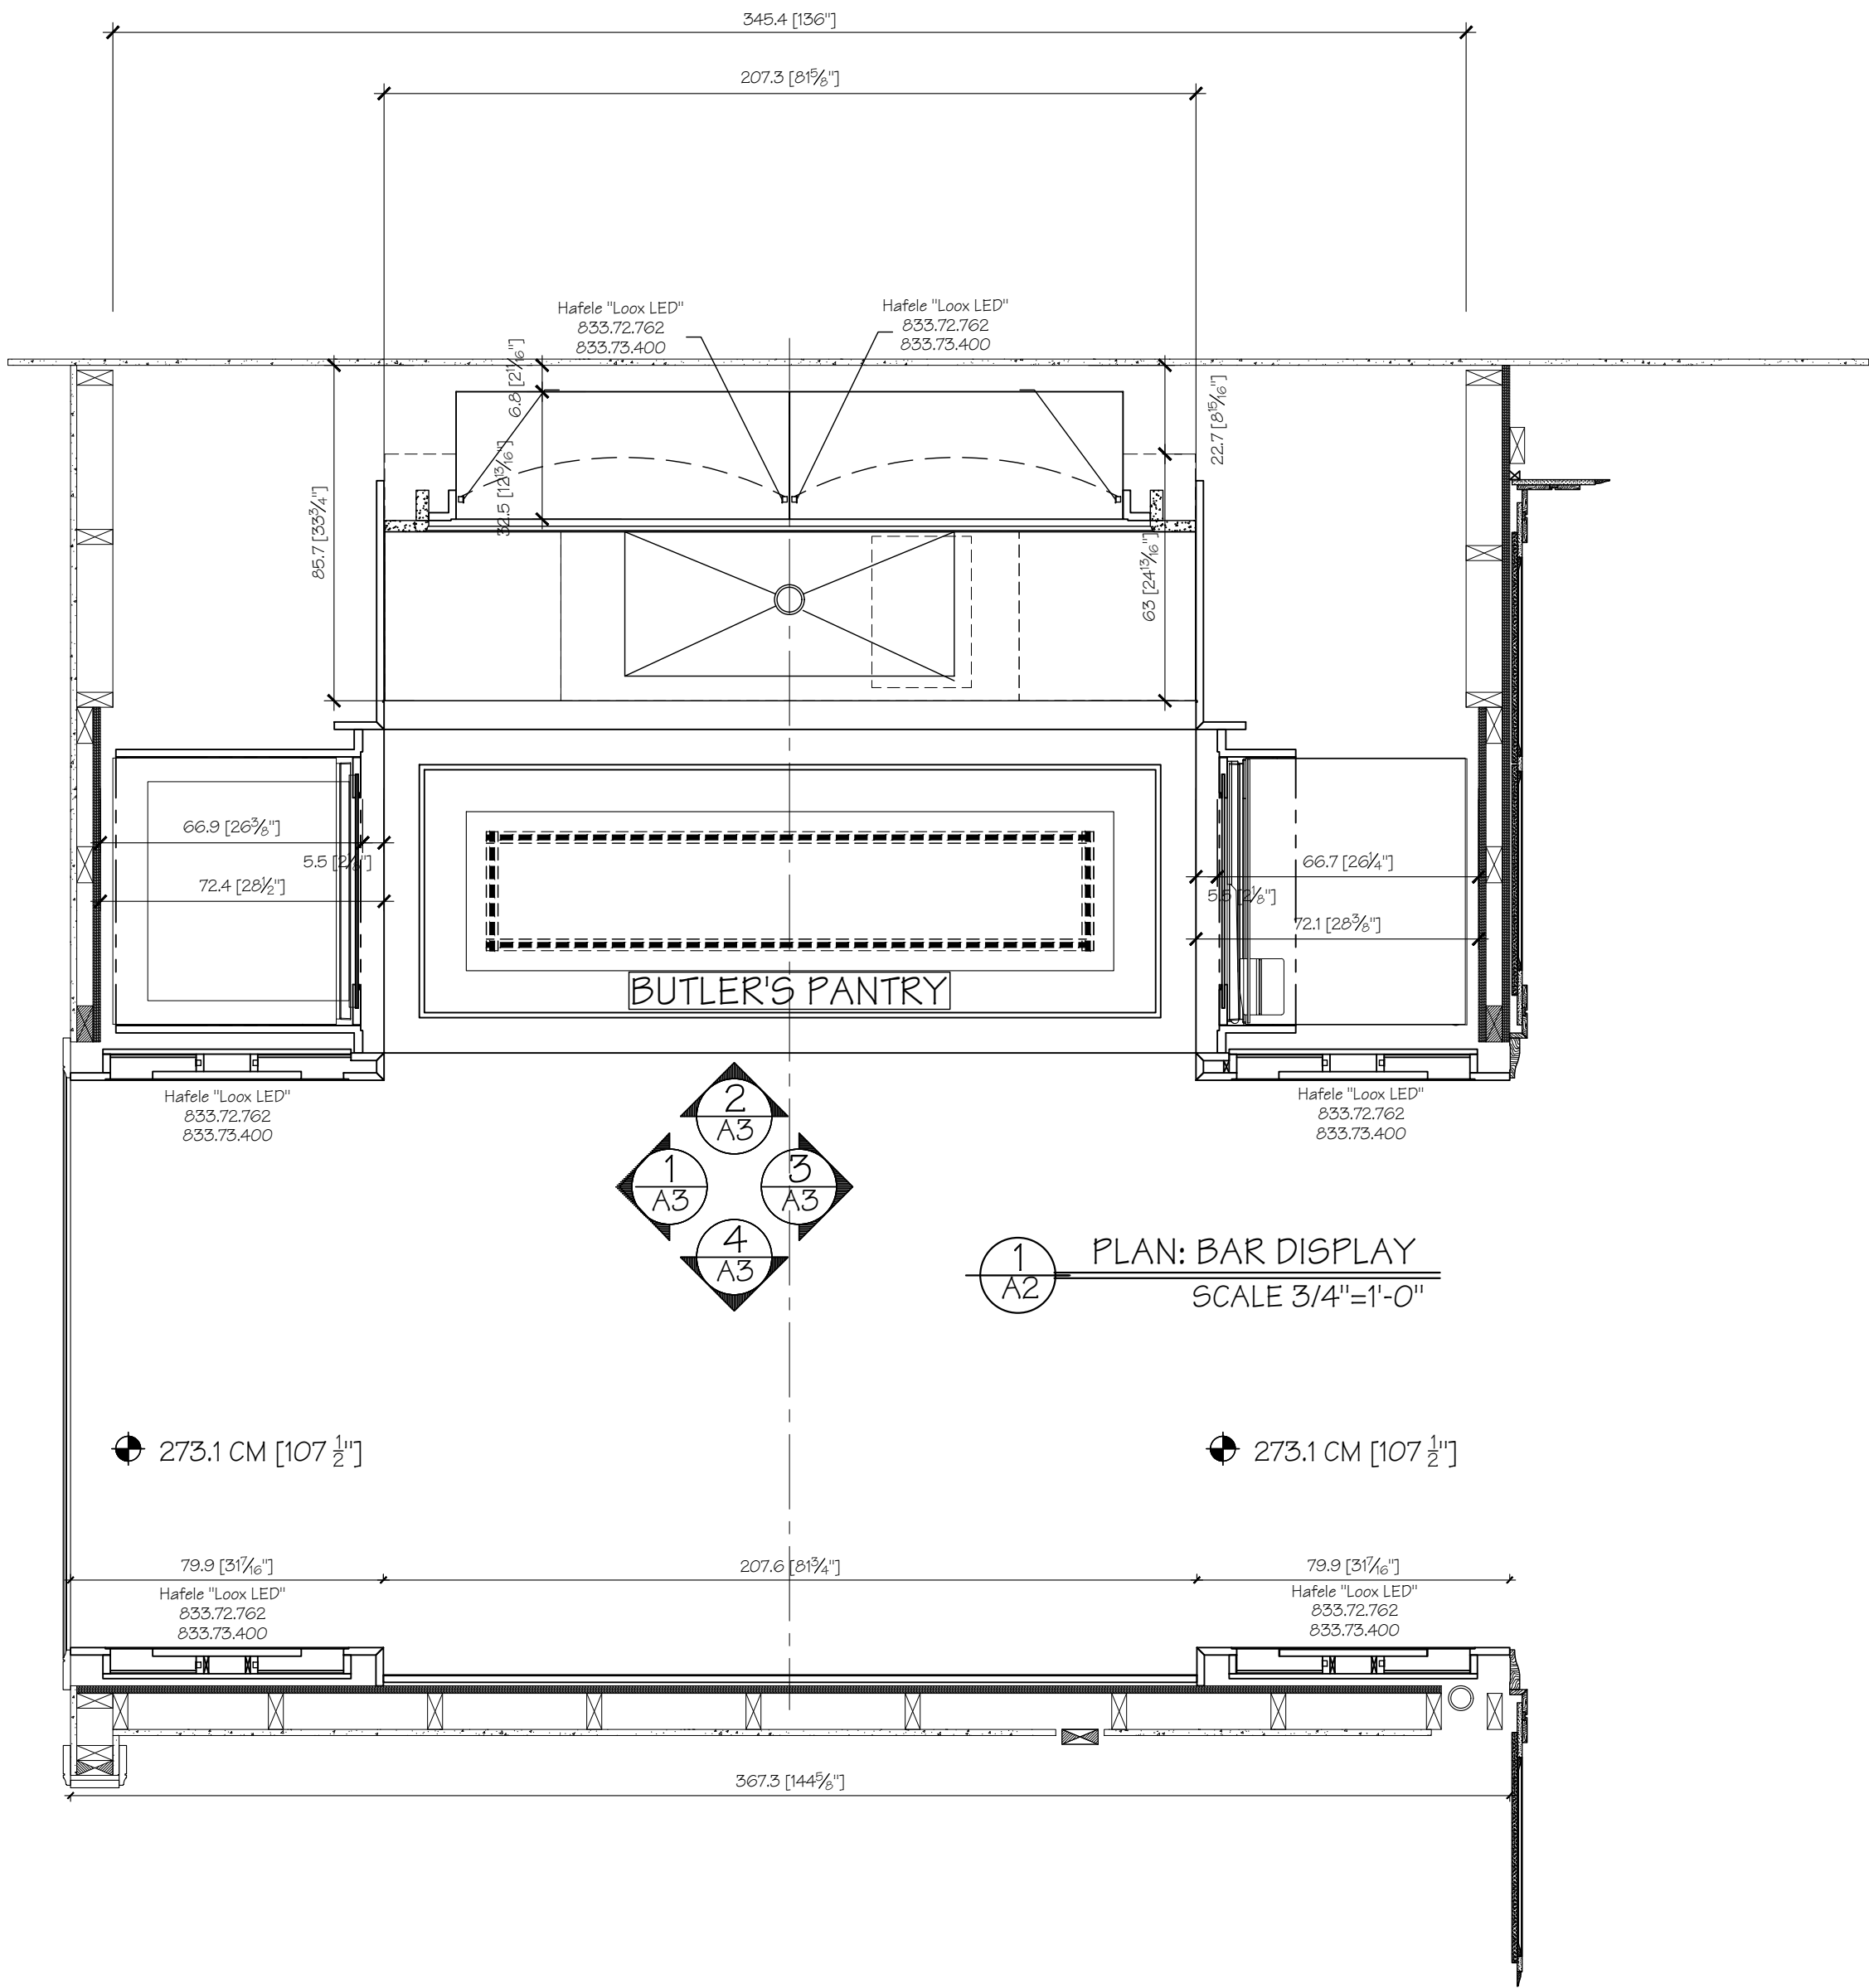





ITEMS FOR SALE

DESCRIPTION	MANUFACTURER	MODEL/FINISH	SALE PRICE
CABINETRY AND MILLWORK	EXCLUSIVE WOODWORKING	MATERIAL: QTRD BLACK WALNUT AND DARK OLIVE GLAZED PAINT DISPLAY INCLUDES MIRROR POLISHED SS UPPER DOORS AND LED LIGHT CABINET BACK	(ALL CABINETRY AND MILLWORK) \$8800.00
DISHWASHER	MIELE	G 4570 SCVi	\$800.00
27" 700 SERIES DRAWERS	SUBZERO	700BCI	\$2200.00
27" 700 SERIES TALL WINE	SUBZERO	427RG-RH	\$3500.00

*EXCLUSIVE WOODWORKING IS A CUSTOM MANUFACTURER OF FINE CABINETRY AND ARCHITECTURAL MILLWORK. ALL DISPLAYS CAN BE MODIFIED AND/OR ADDITIONAL COMPONENTS MANUFACTURED FOR AN ADDITIONAL COST. PRICING DOES NOT INCLUDE DELIVERY OR ANY KIND OF ALTERATIONS.

nuHaus Bar Display

120 West Hubbard Chicago, Illinois 60654		PR. #: -
Drawing of: Plan: Bar		
Designed By:		Date: 02.10.23
Project Mgr.: -		
Scale: 3/4"=1'-0"		Drawing No.: A2

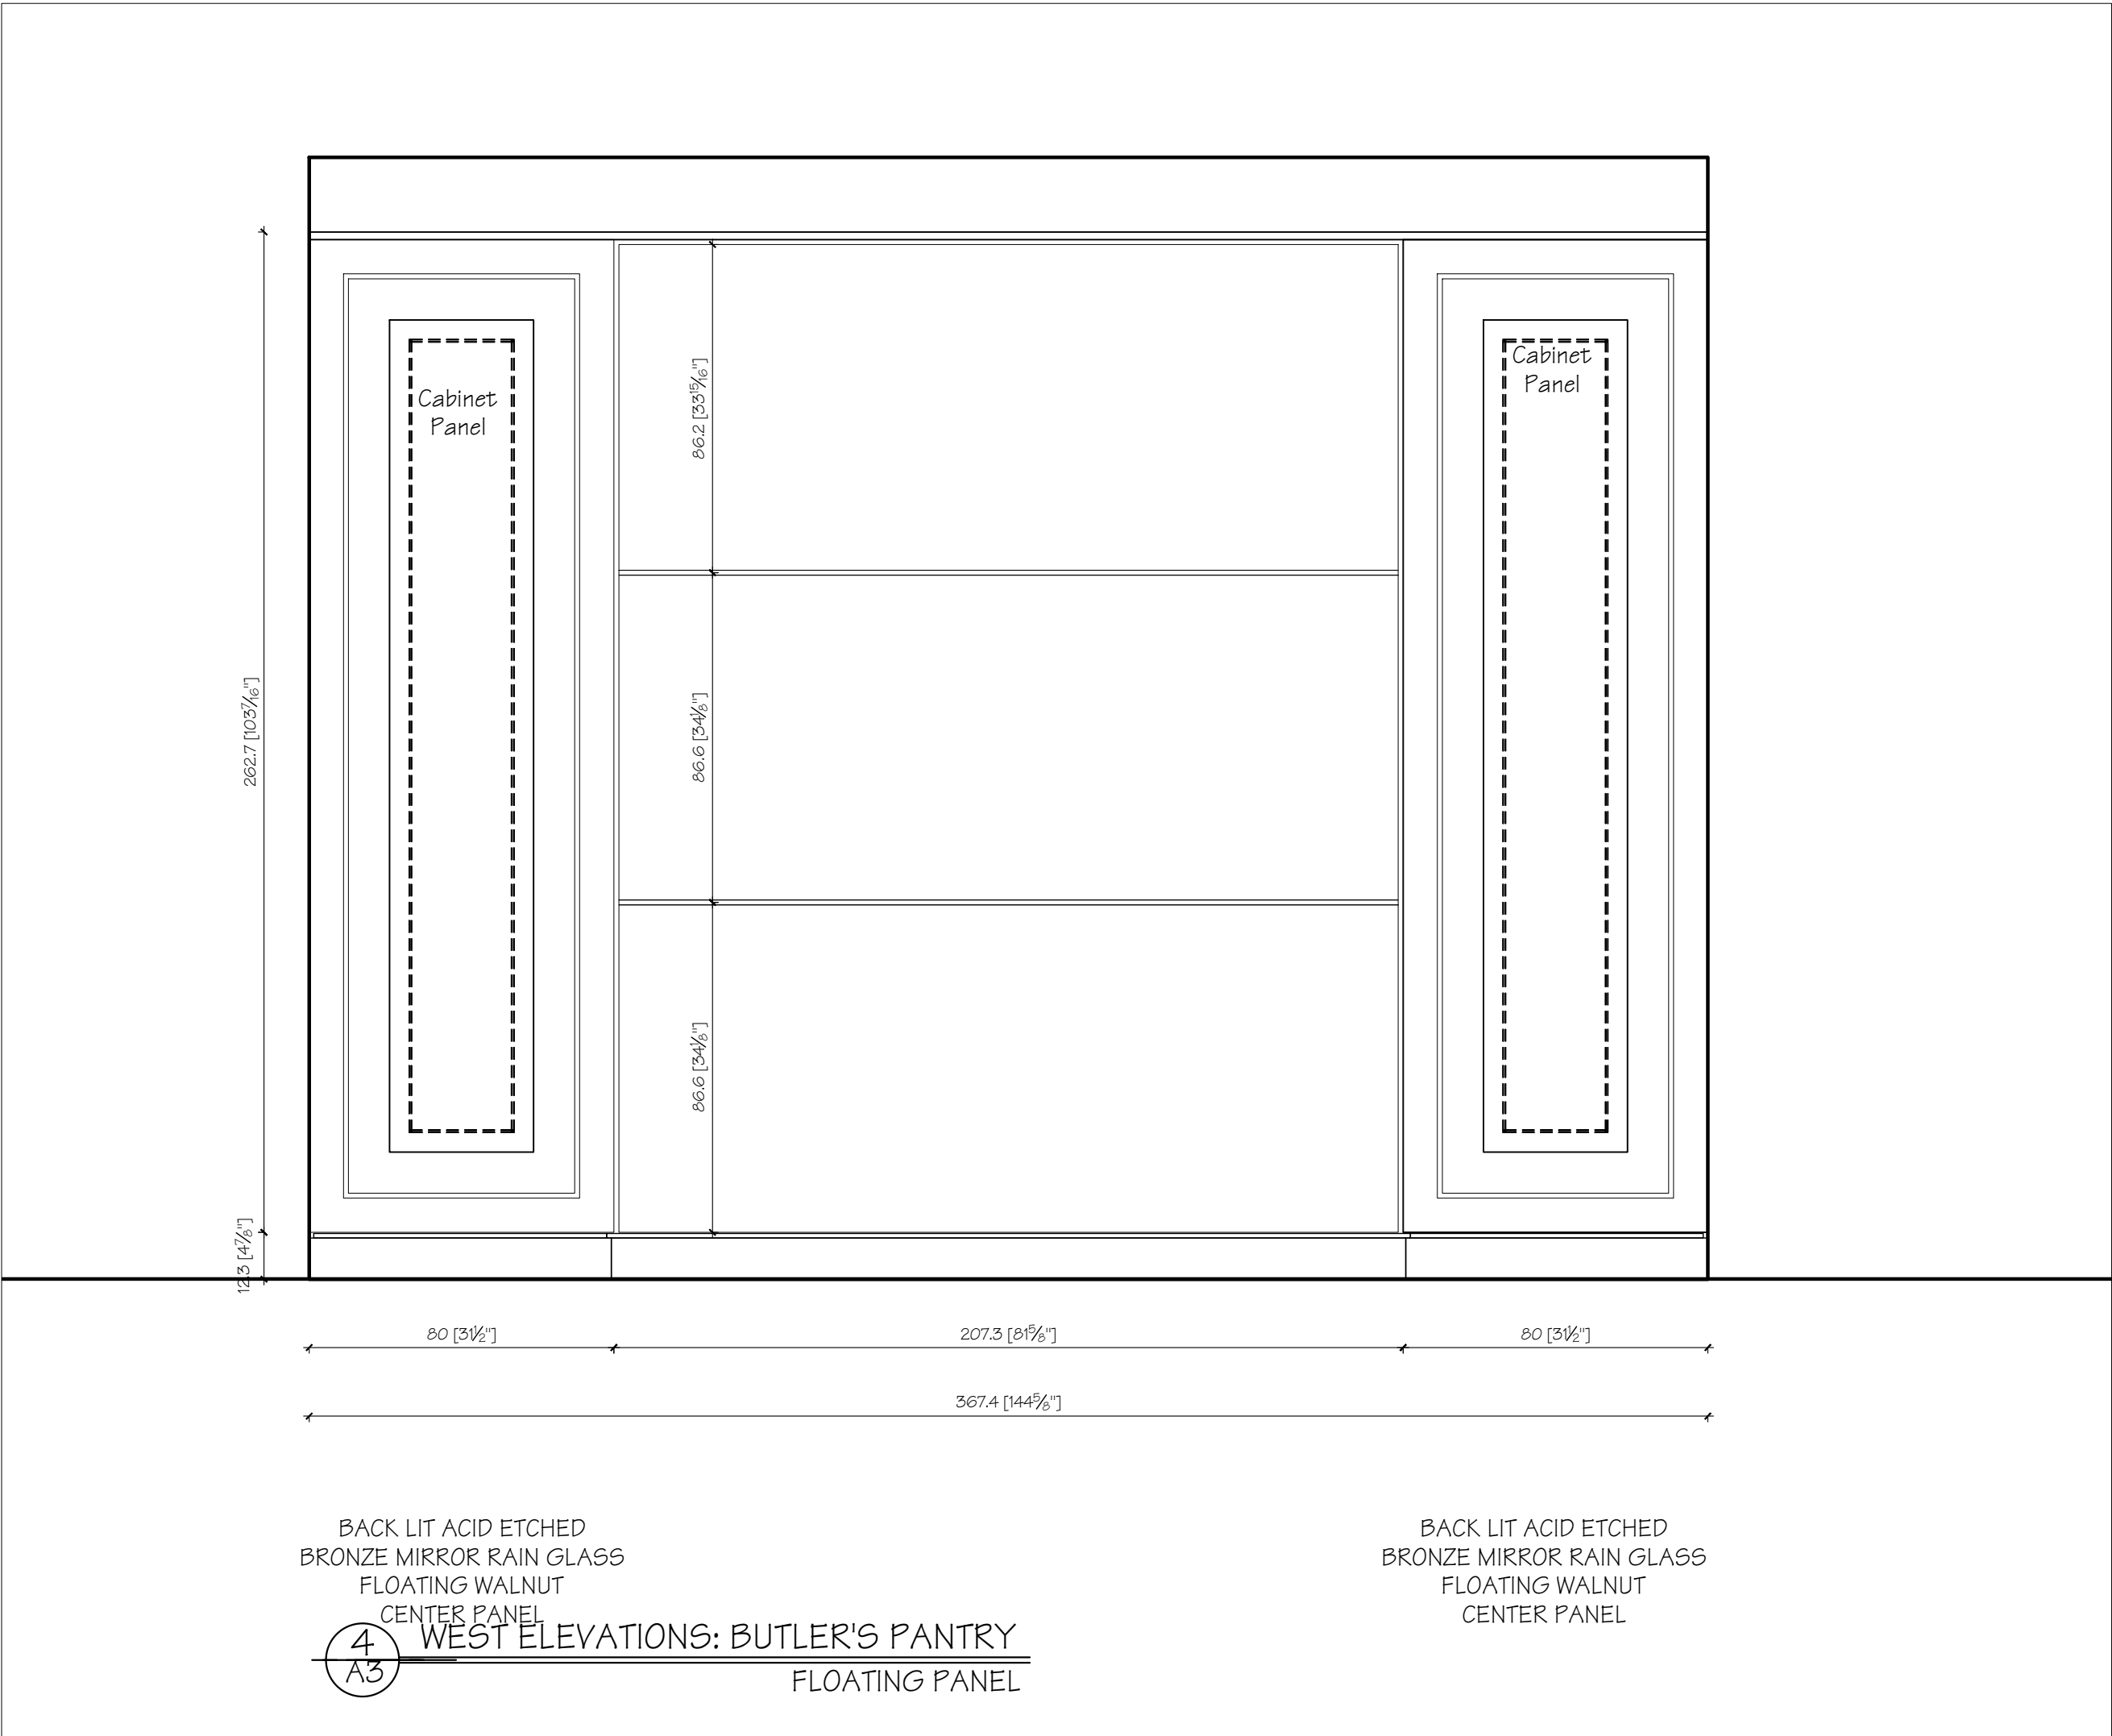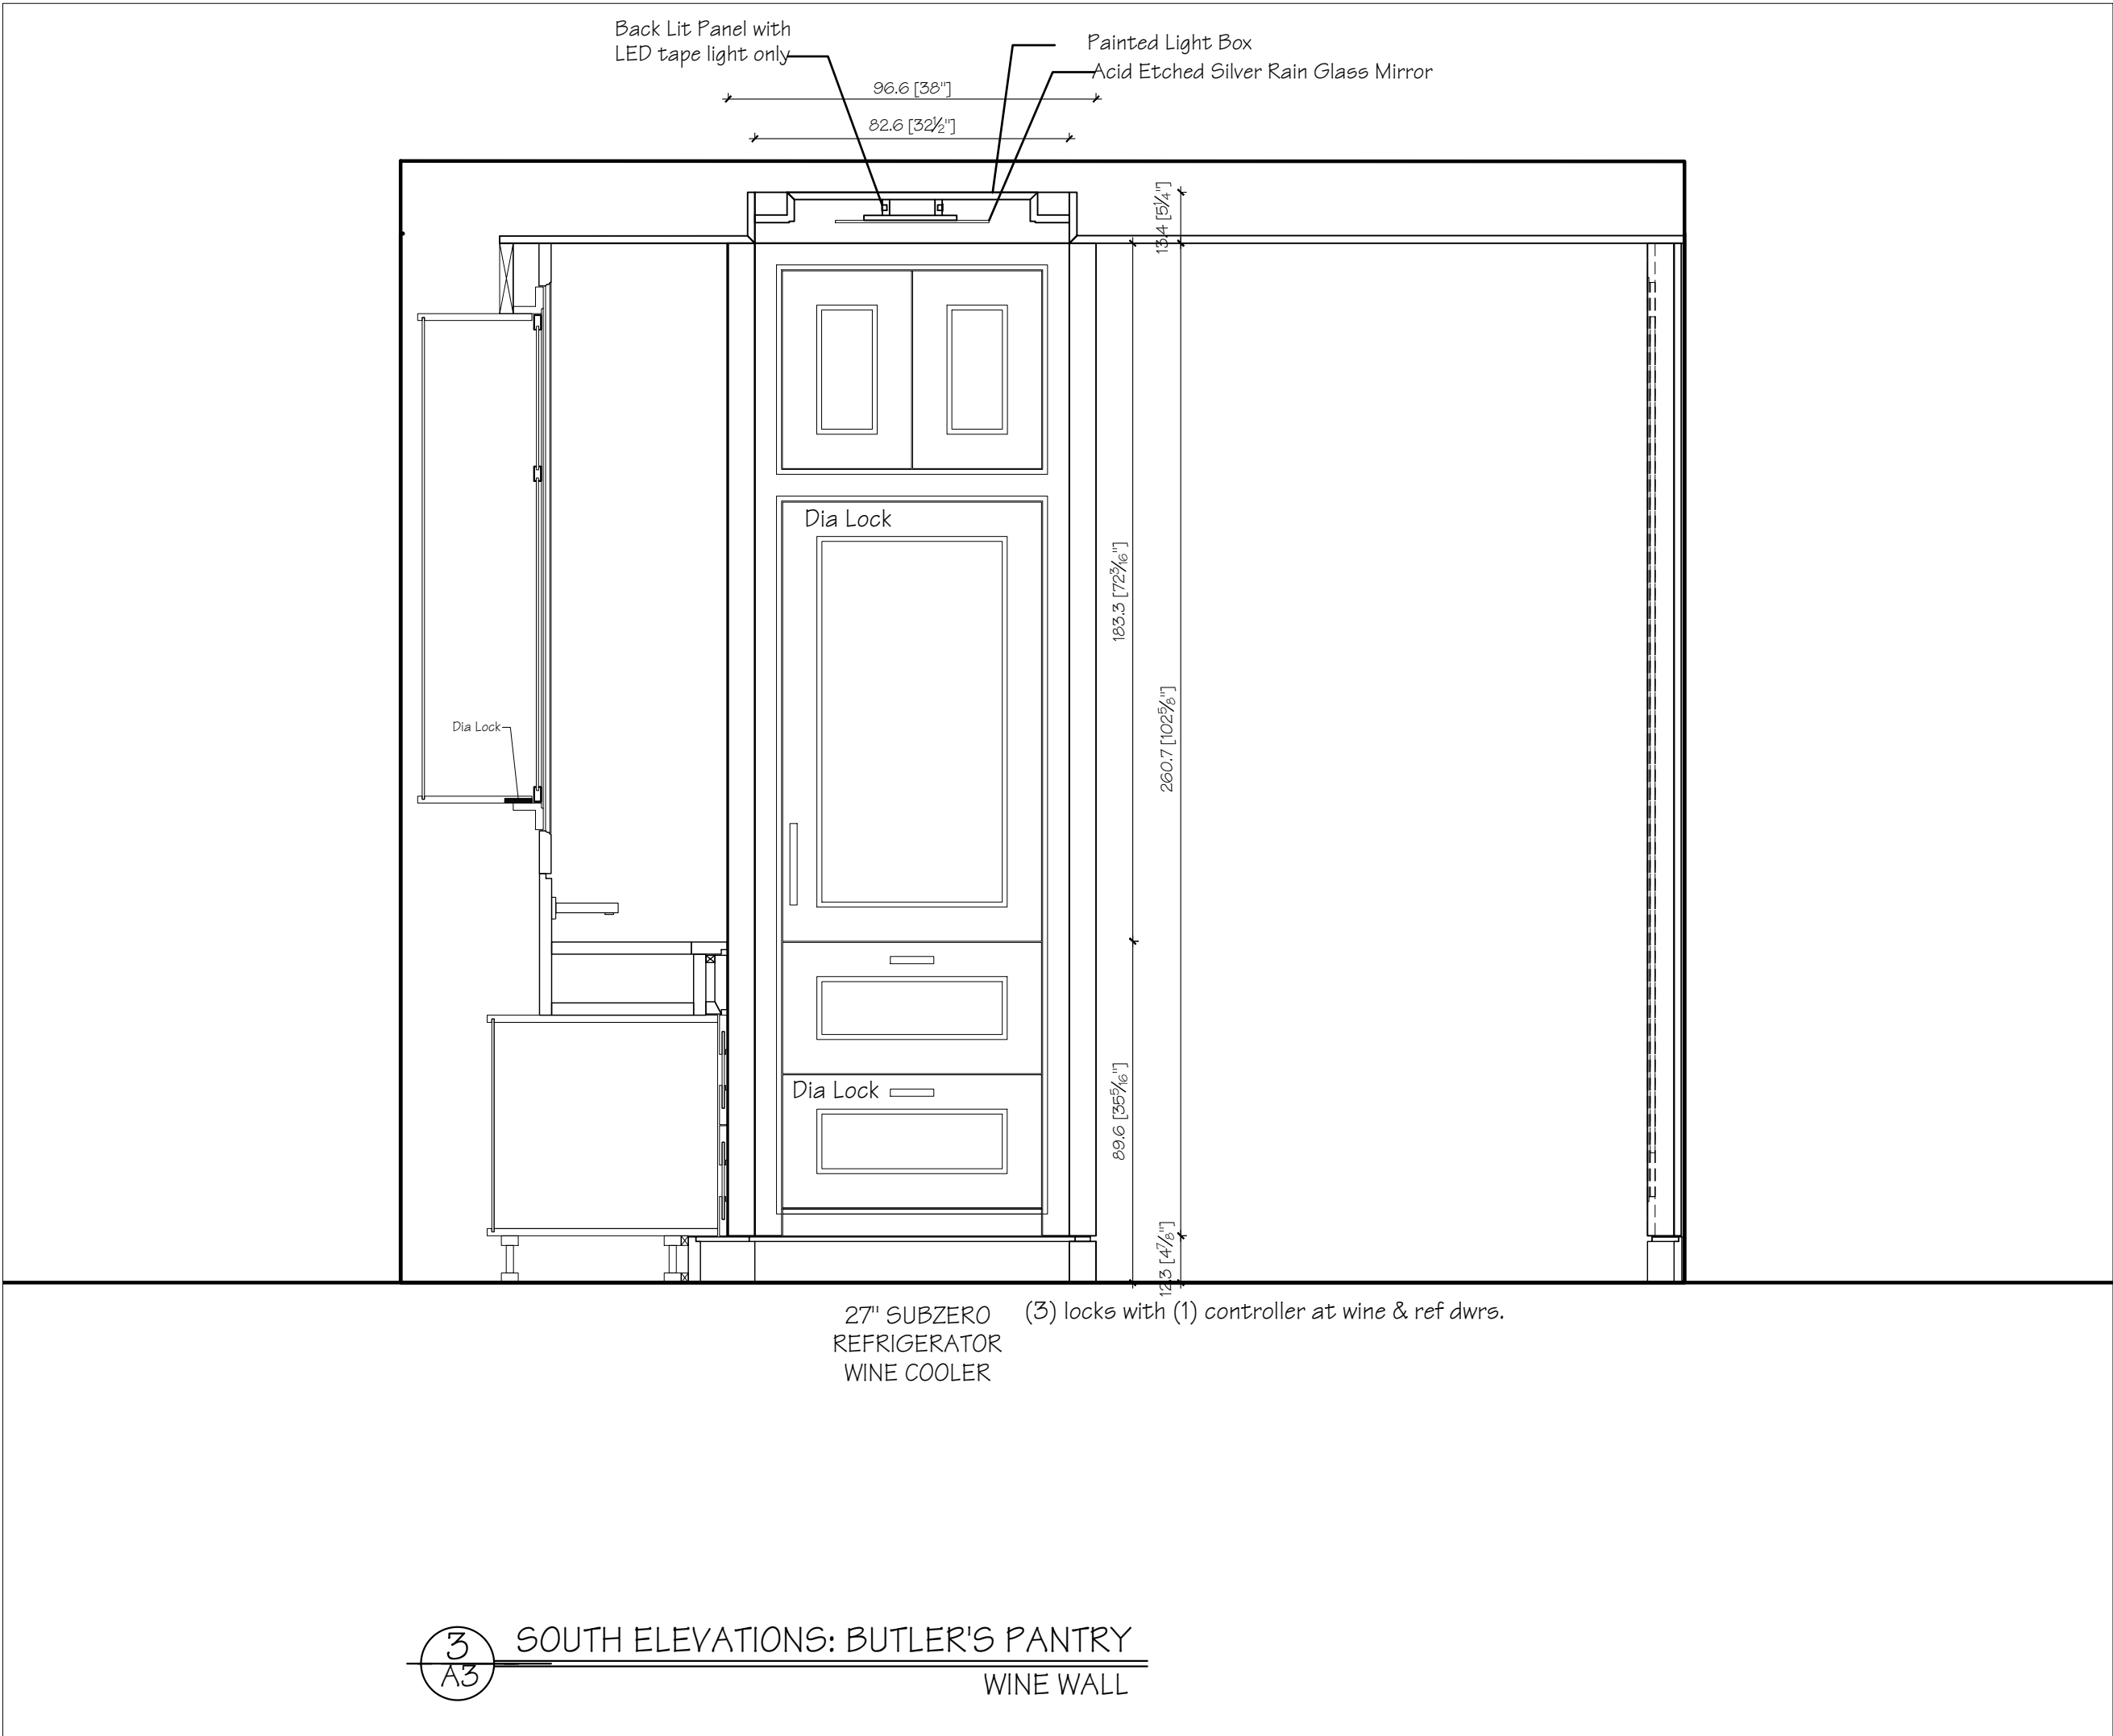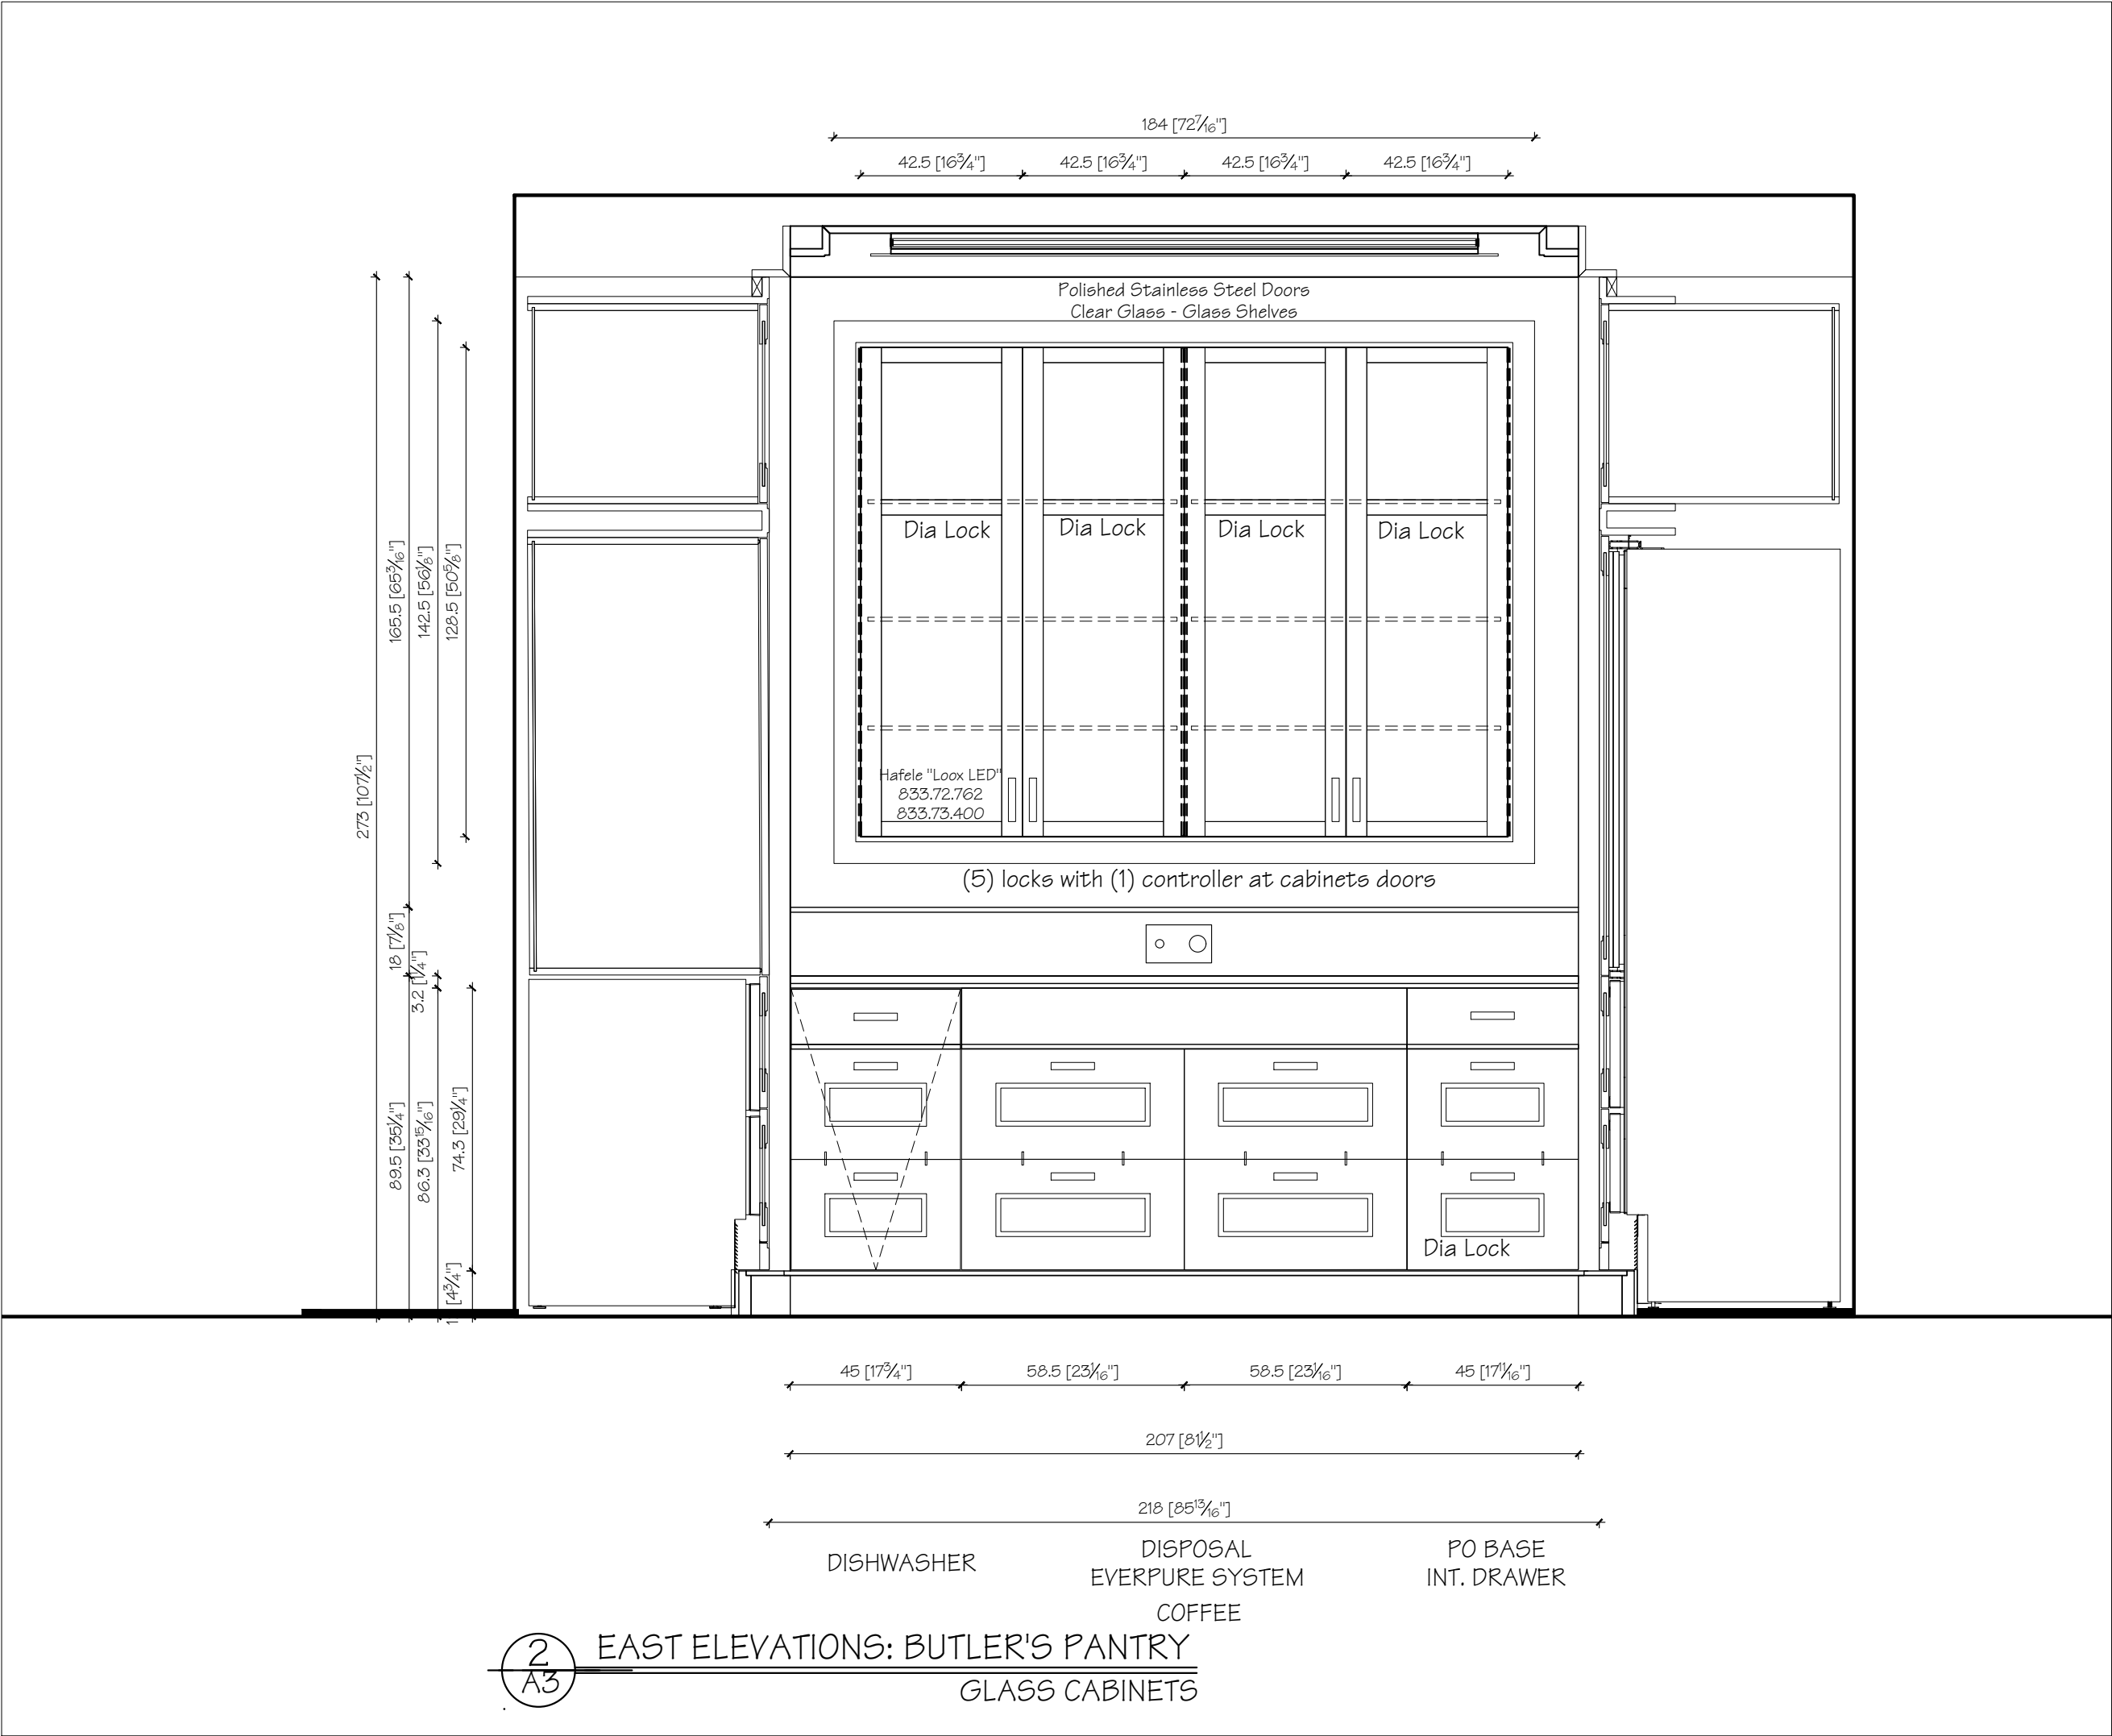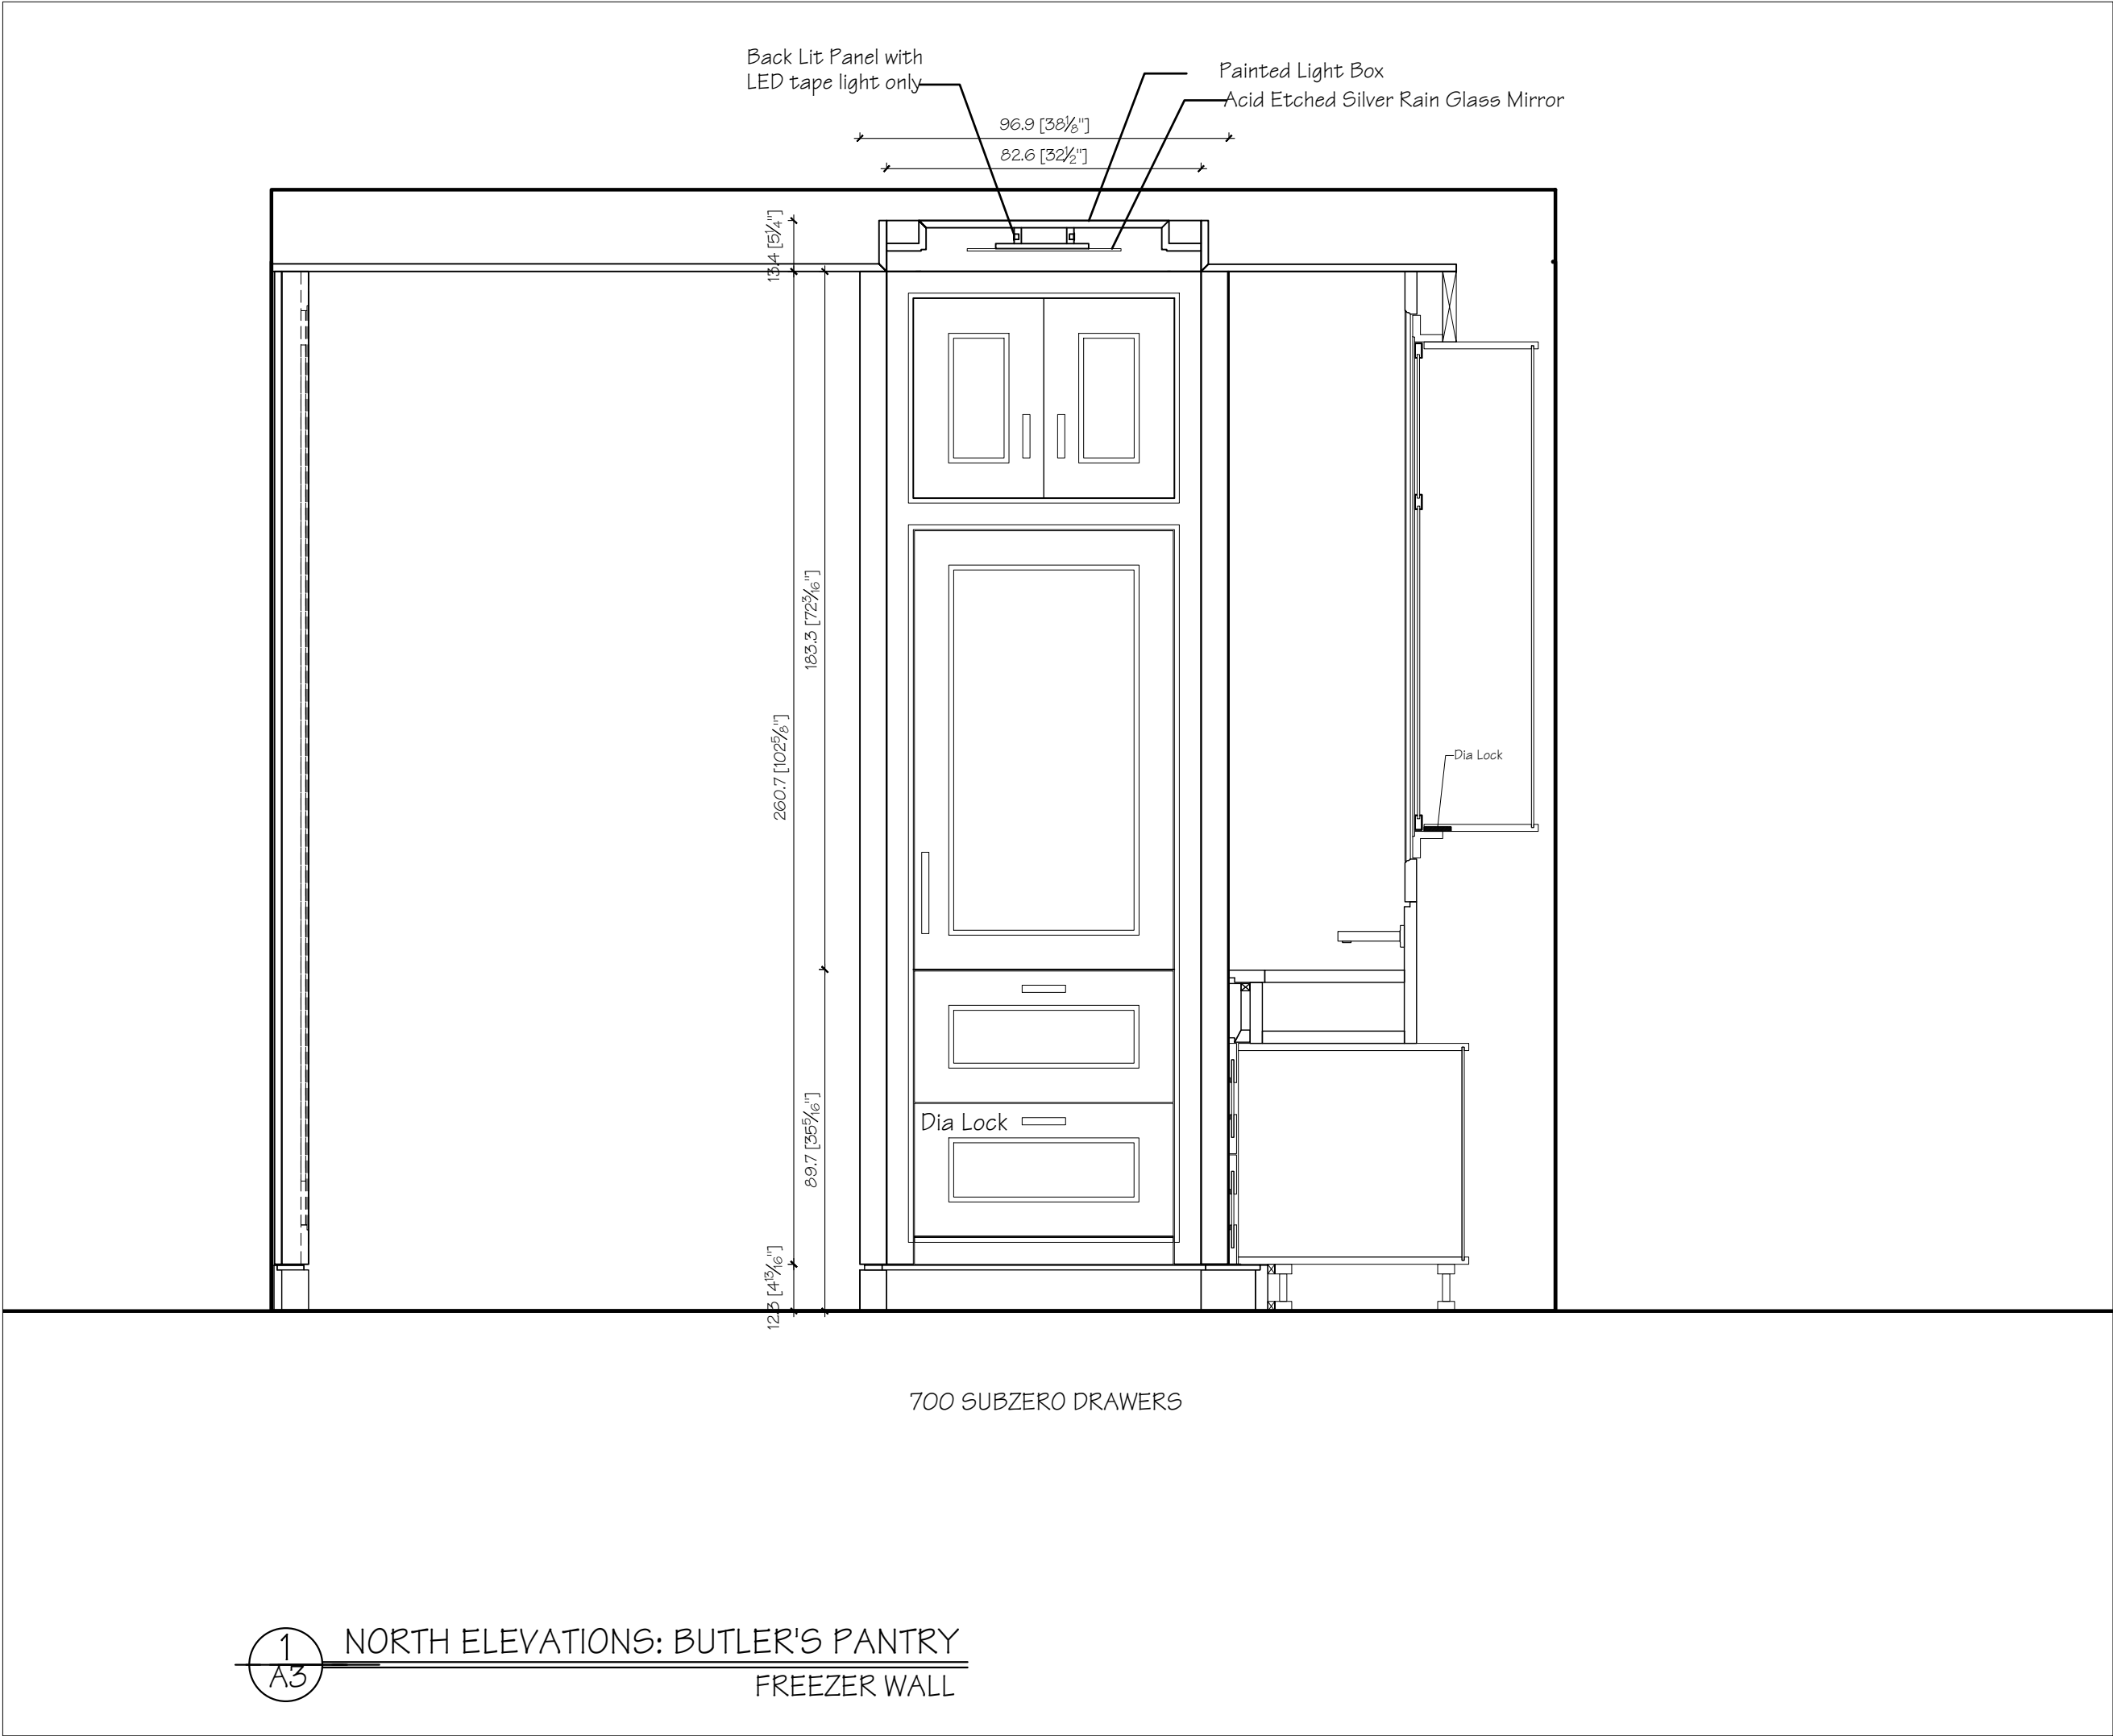

nuHaus Bar Display

120 West Hubbard
Chicago, Illinois 60654

Drawing of:
Elevations: Bar

Designed By:
Project Mgr.: -

Date:
02.10.23

Scale:
3/4"=1'-0"

Drawing No.:
A3