


ITEMS FOR SALE


DESCRIPTION	MANUFACTURER	MODEL/FINISH	SALE PRICE
CABINETRY AND MILLWORK	EXCLUSIVE WOODWORKING	MATERIAL: QTRD BLACK WALNUT AND DARK OLIVE GLAZED PAINT DISPLAY INCLUDES MIRROR POLISHED SS UPPER DOORS AND LED LIGHT CABINET BACK	(ALL CABINETRY AND MILLWORK) \$8800.00

*EXCLUSIVE WOODWORKING IS A CUSTOM MANUFACTURER OF FINE CABINETRY AND ARCHITECTURAL MILLWORK. ALL DISPLAYS CAN BE MODIFIED AND/OR ADDITIONAL COMPONENTS MANUFACTURED FOR AN ADDITIONAL COST. PRICING DOES NOT INCLUDE DELIVERY OR ANY KIND OF ALTERATIONS.


■ E.W. DESIGN TEAM ■	
PROJECT MANAGER	PROJECT #:
DRAWN BY	-
■ DRAWING INFO. ■	
STUDY	DRAWING #:
PLAN SECTION	A2
DATE:	SCALE: AS NOTED

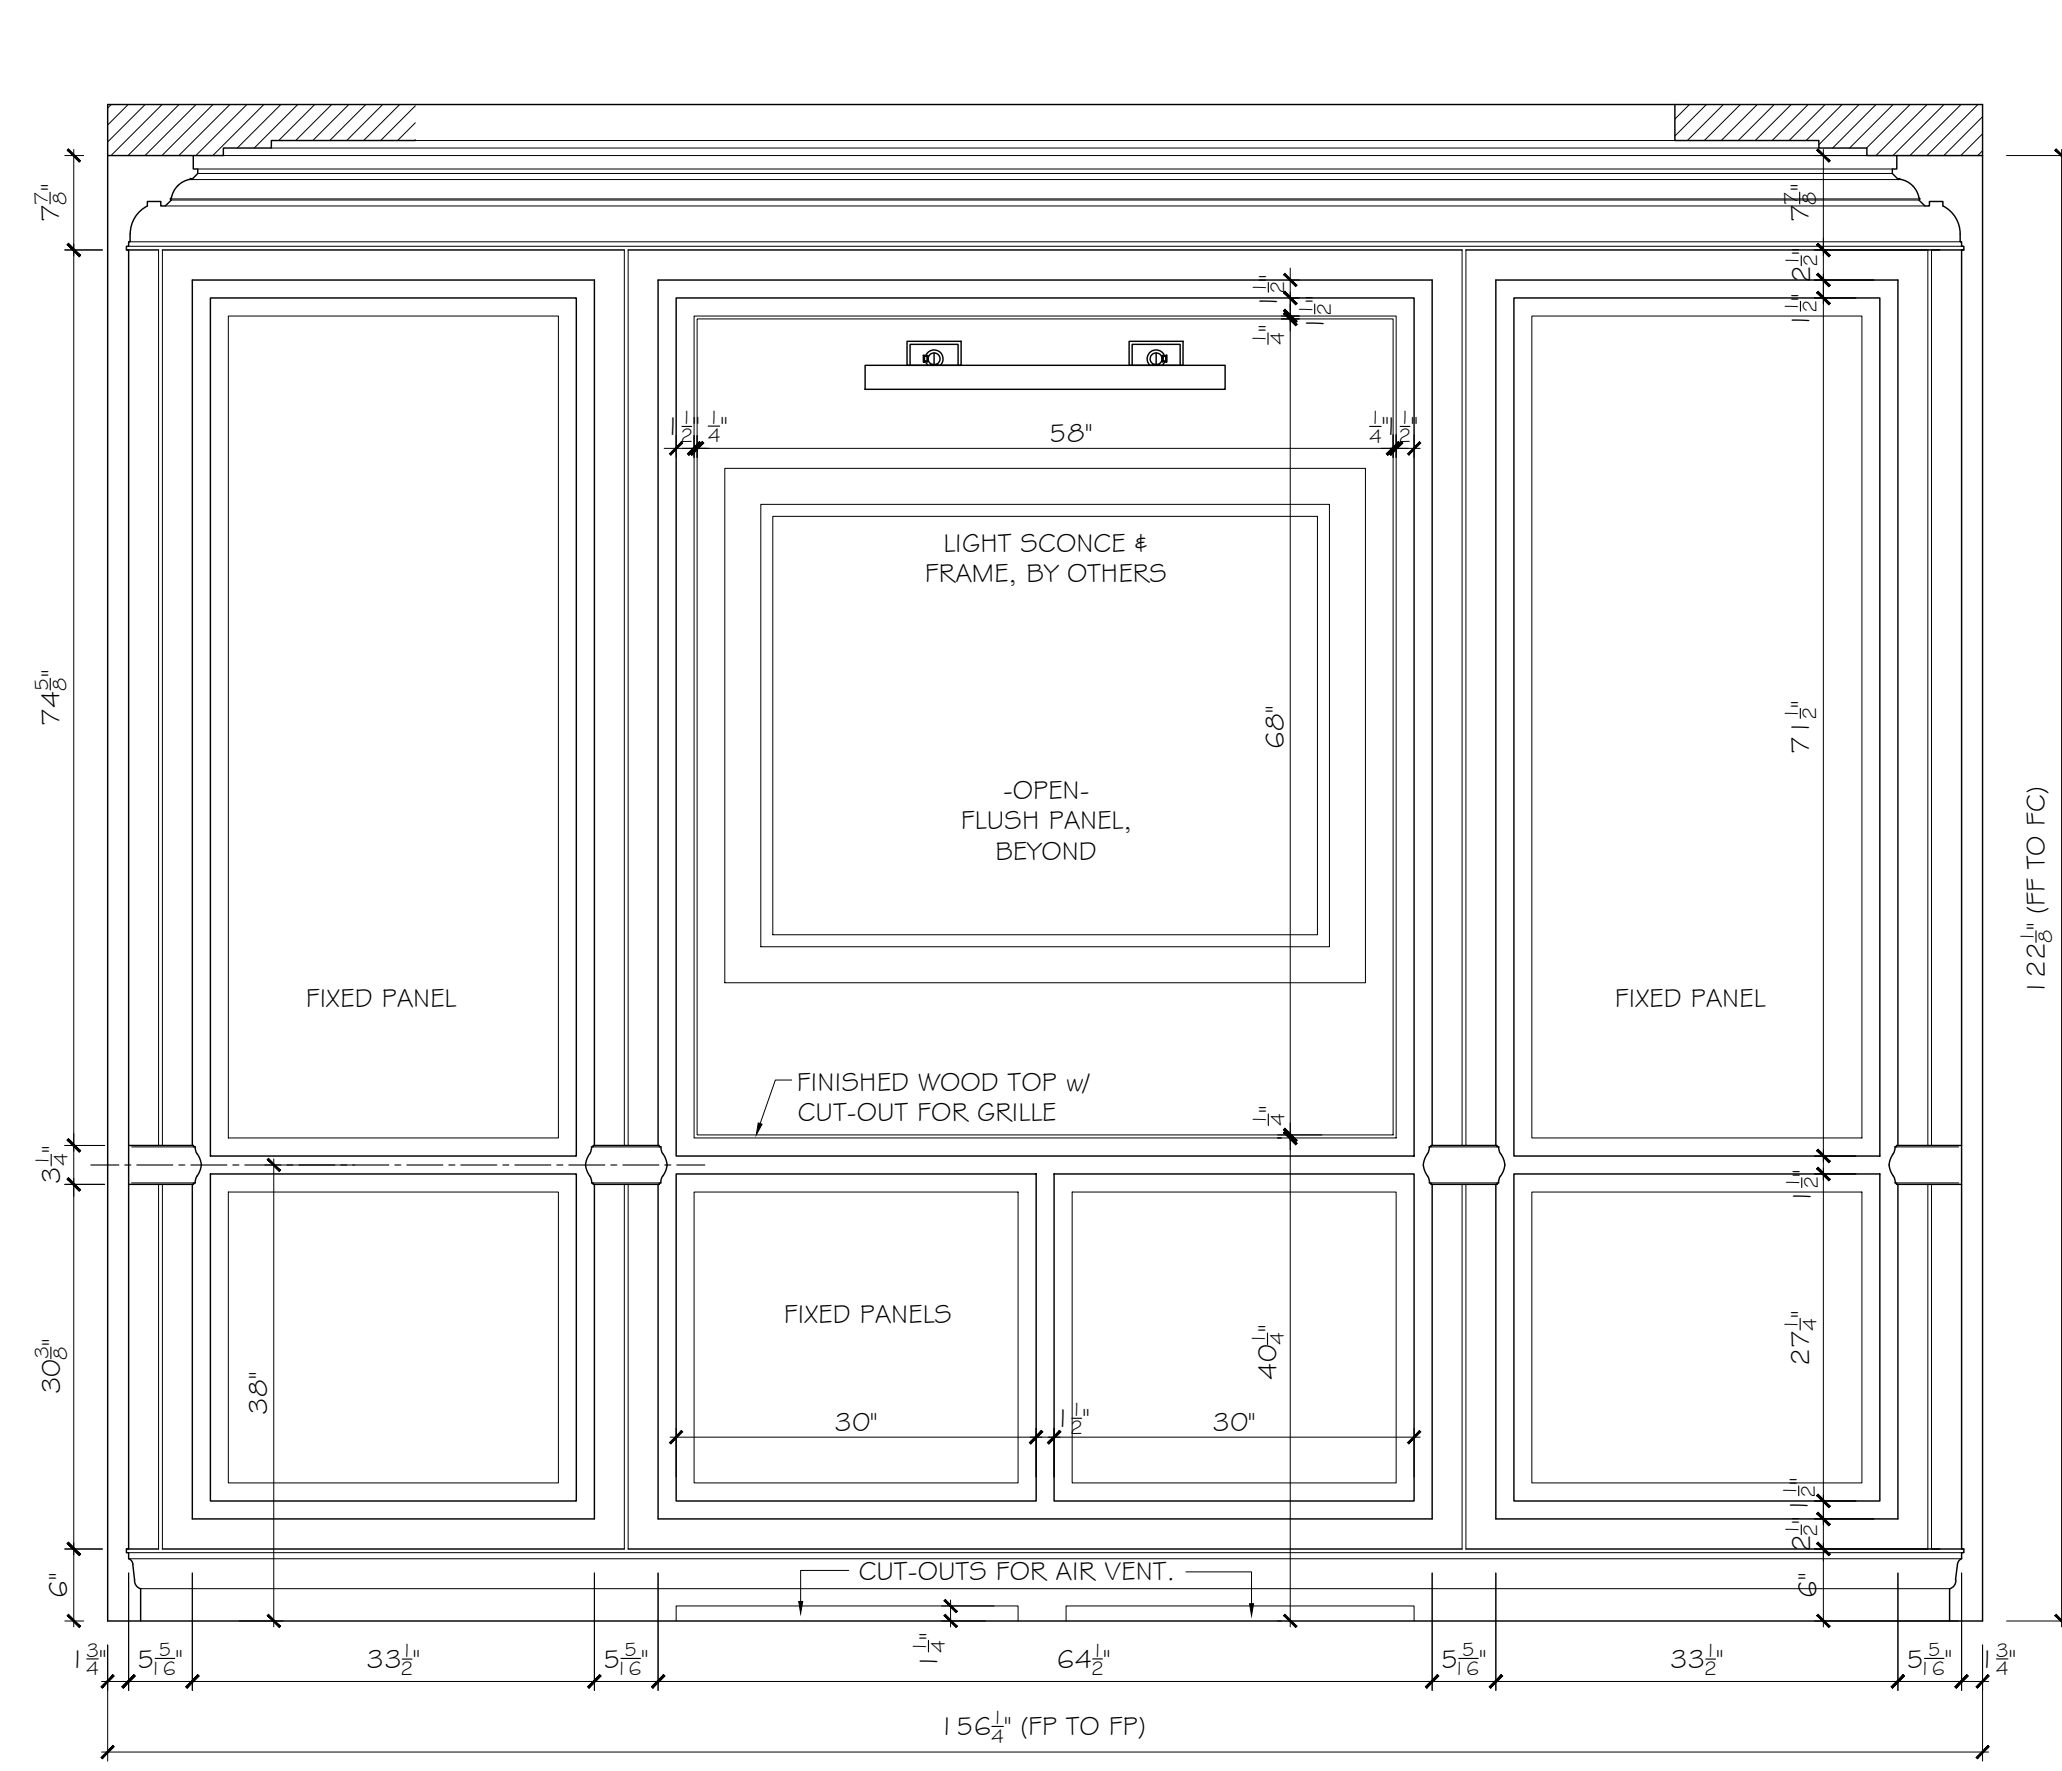


1 ELEVATION STUDY (EAST)
SCALE: 3/4"=1'-0" FIG. WALNUT

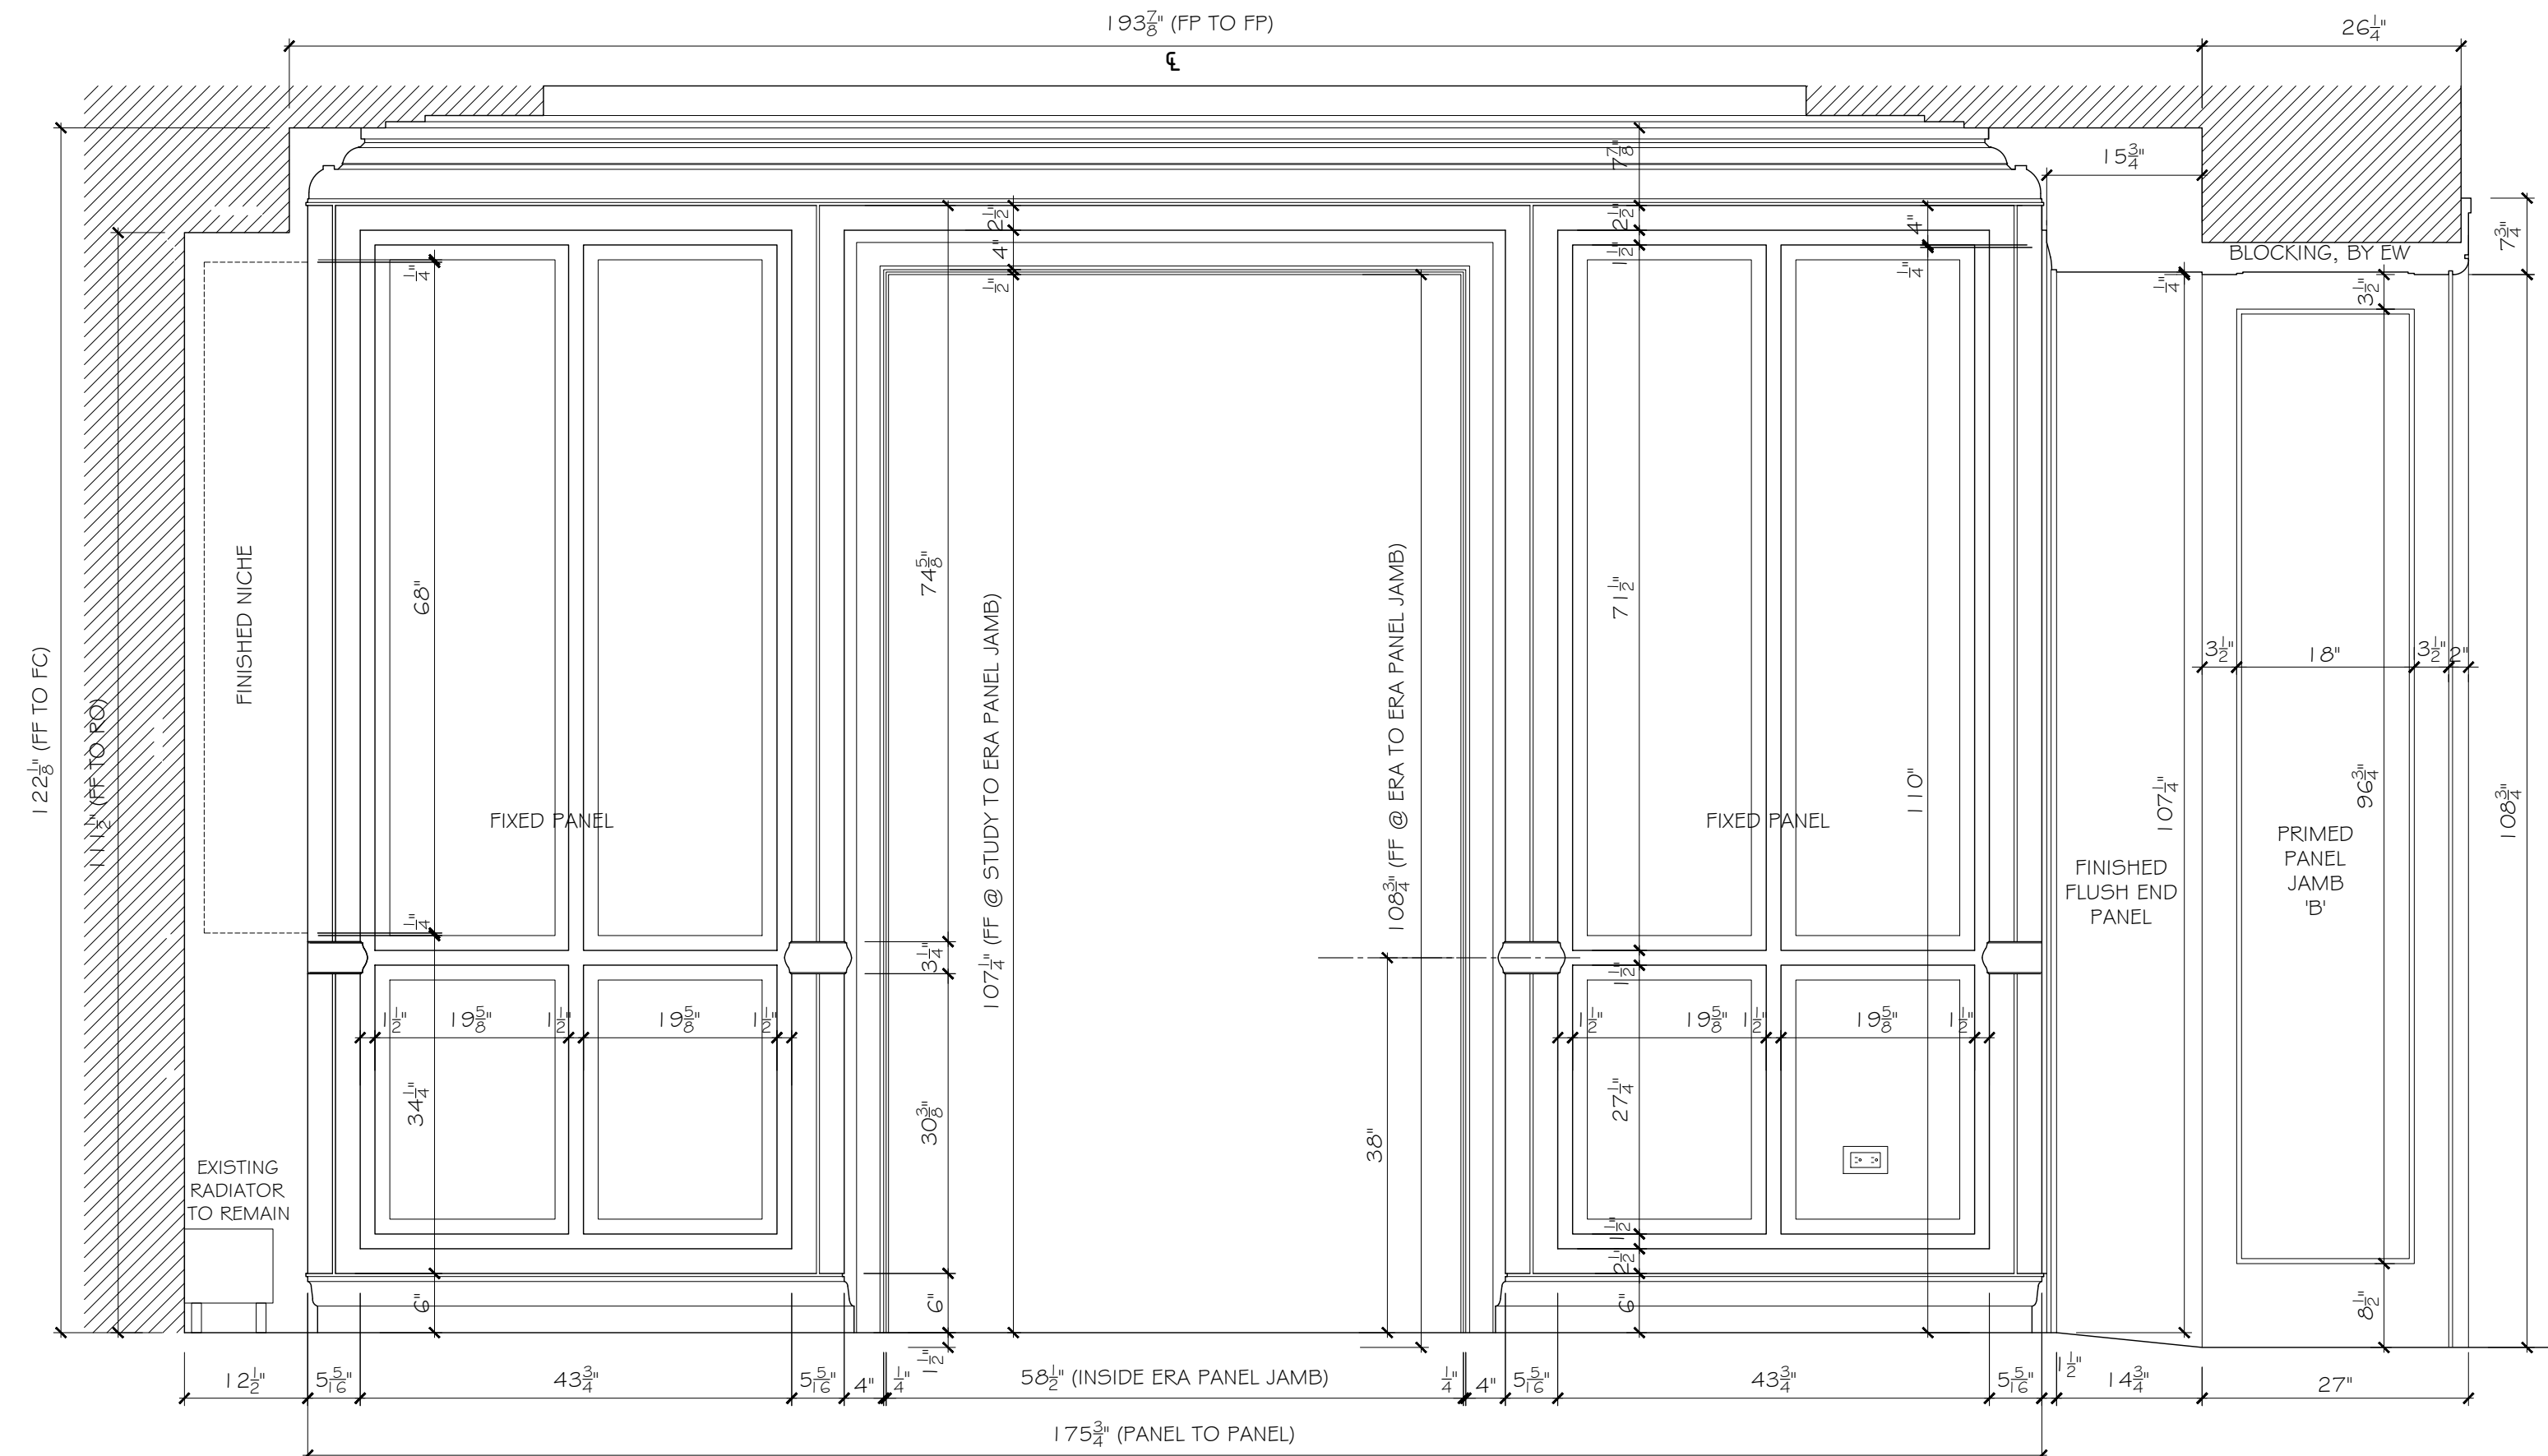

2 ELEVATION STUDY (SOUTH)
SCALE: 3/4"=1'-0" FIG. WALNUT

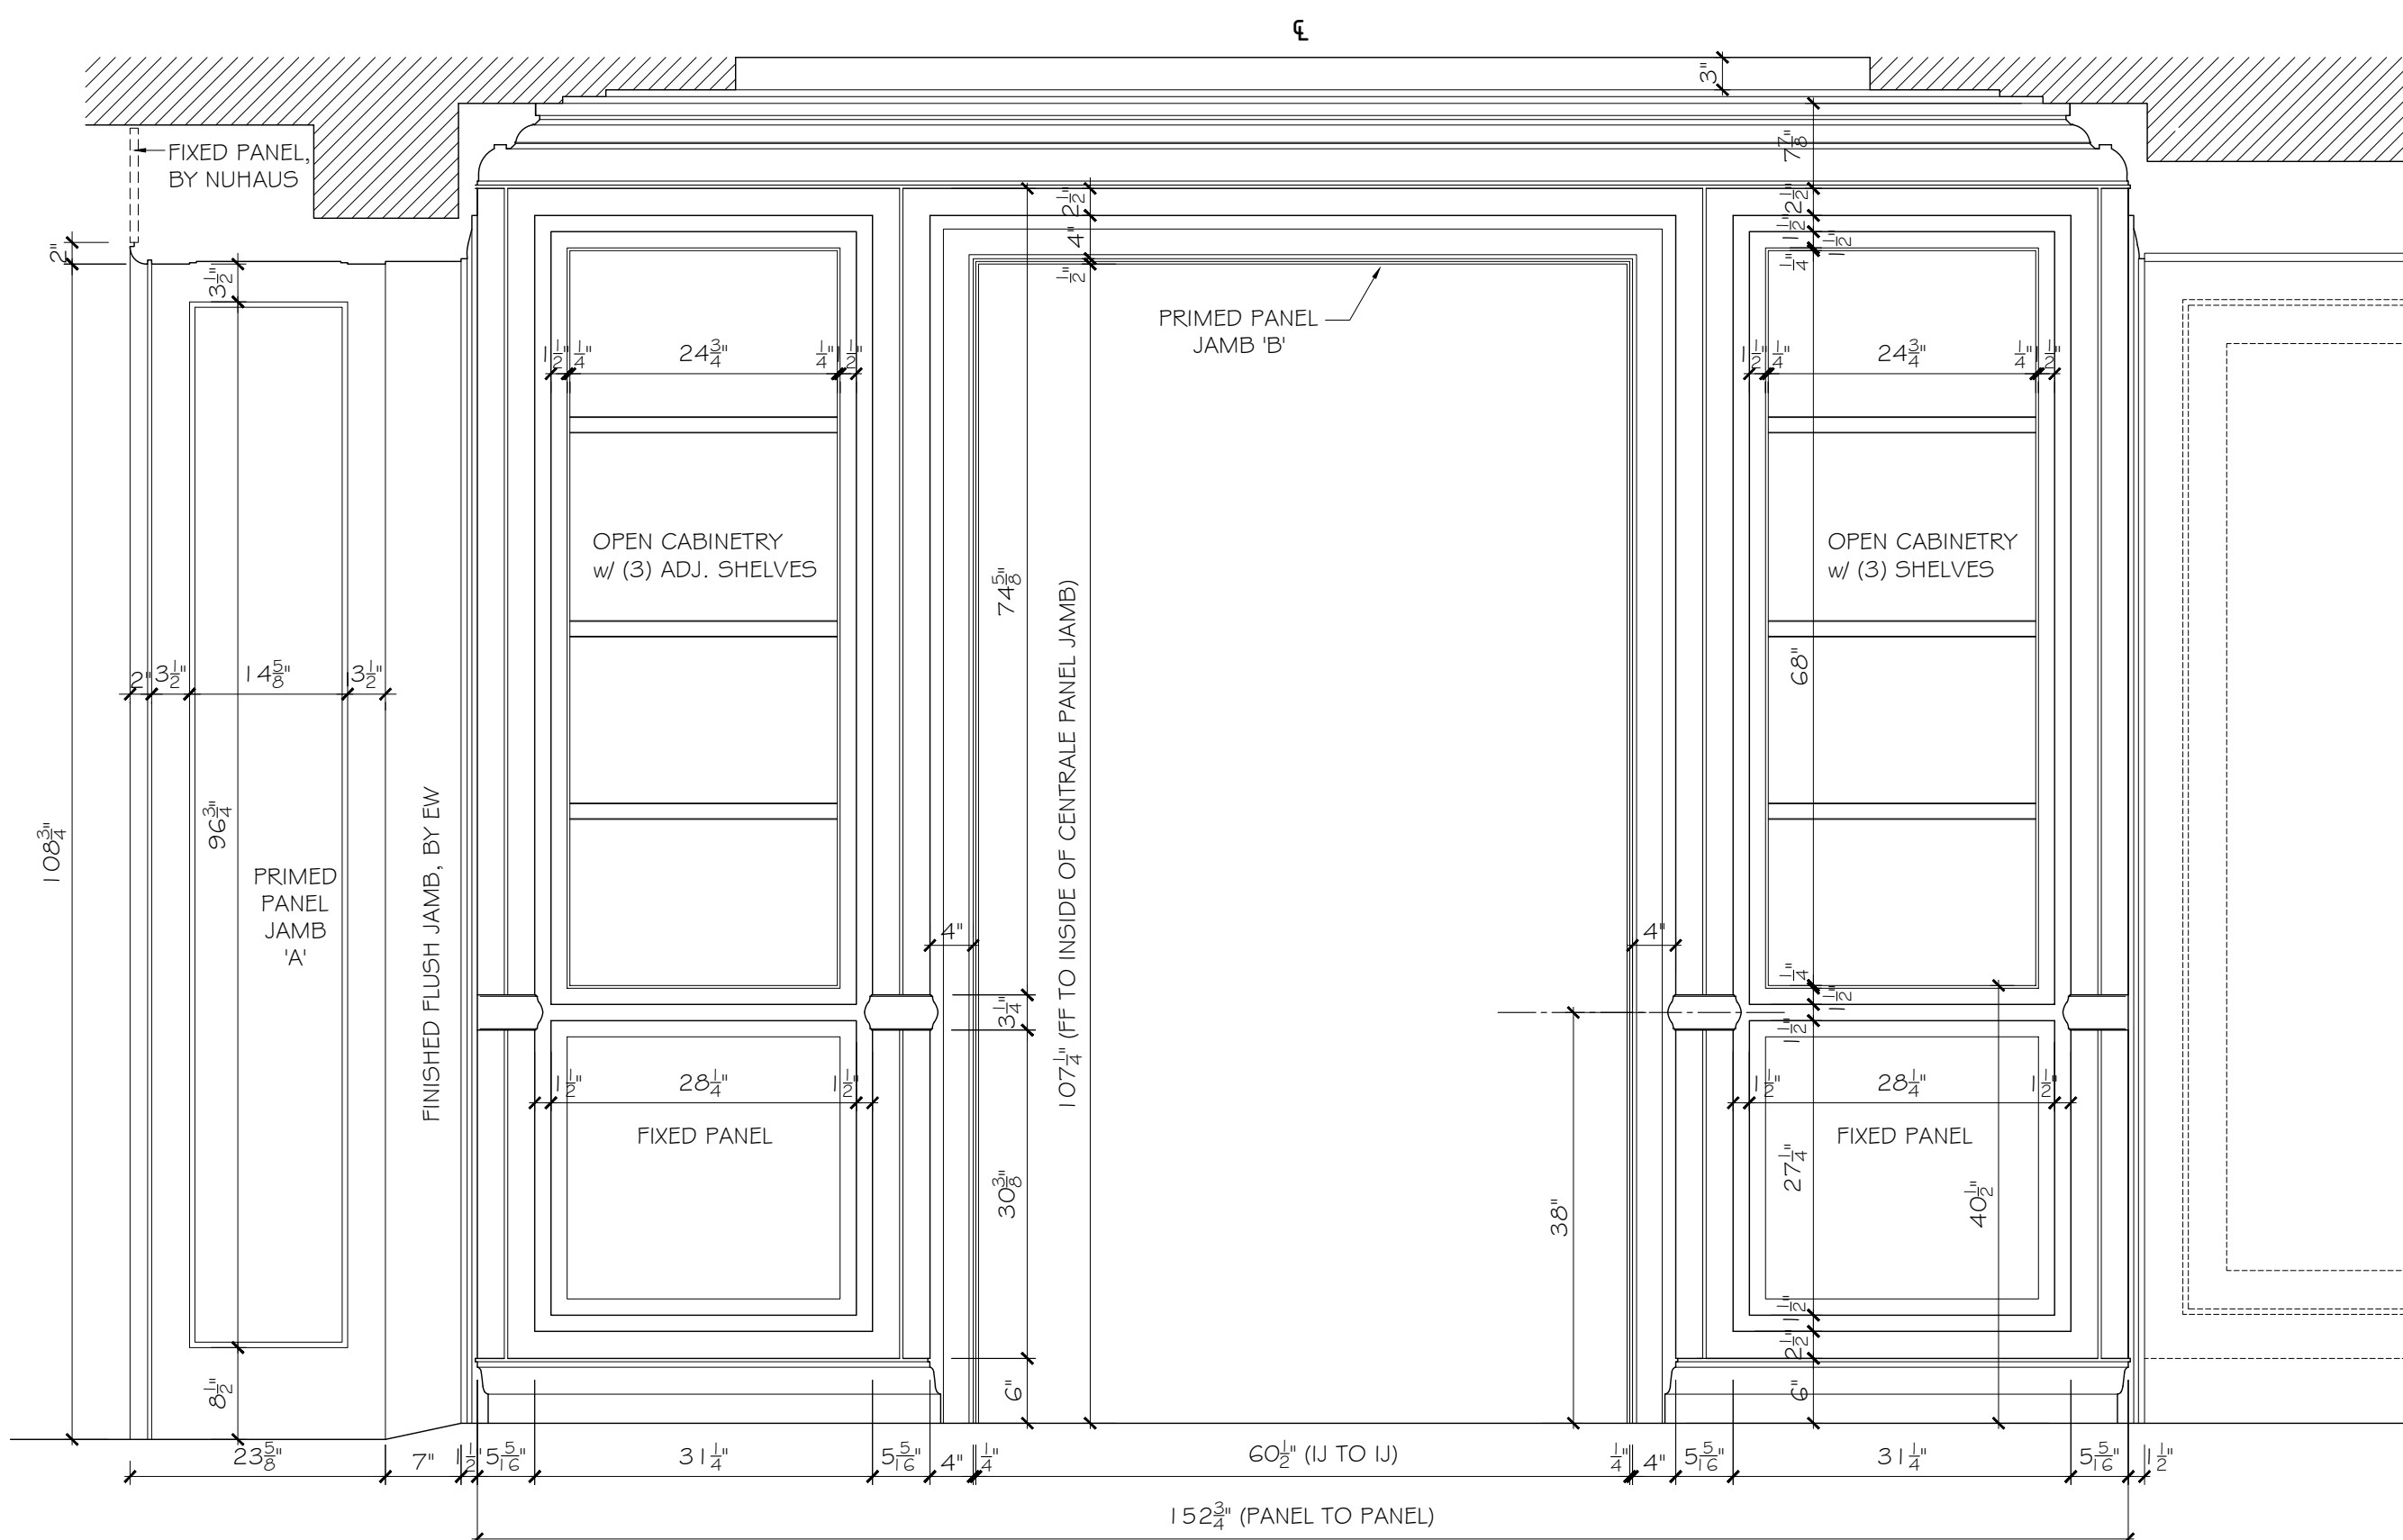

3 ELEVATION STUDY (WEST)
SCALE: 3/4"=1'-0" FIG. WALNUT

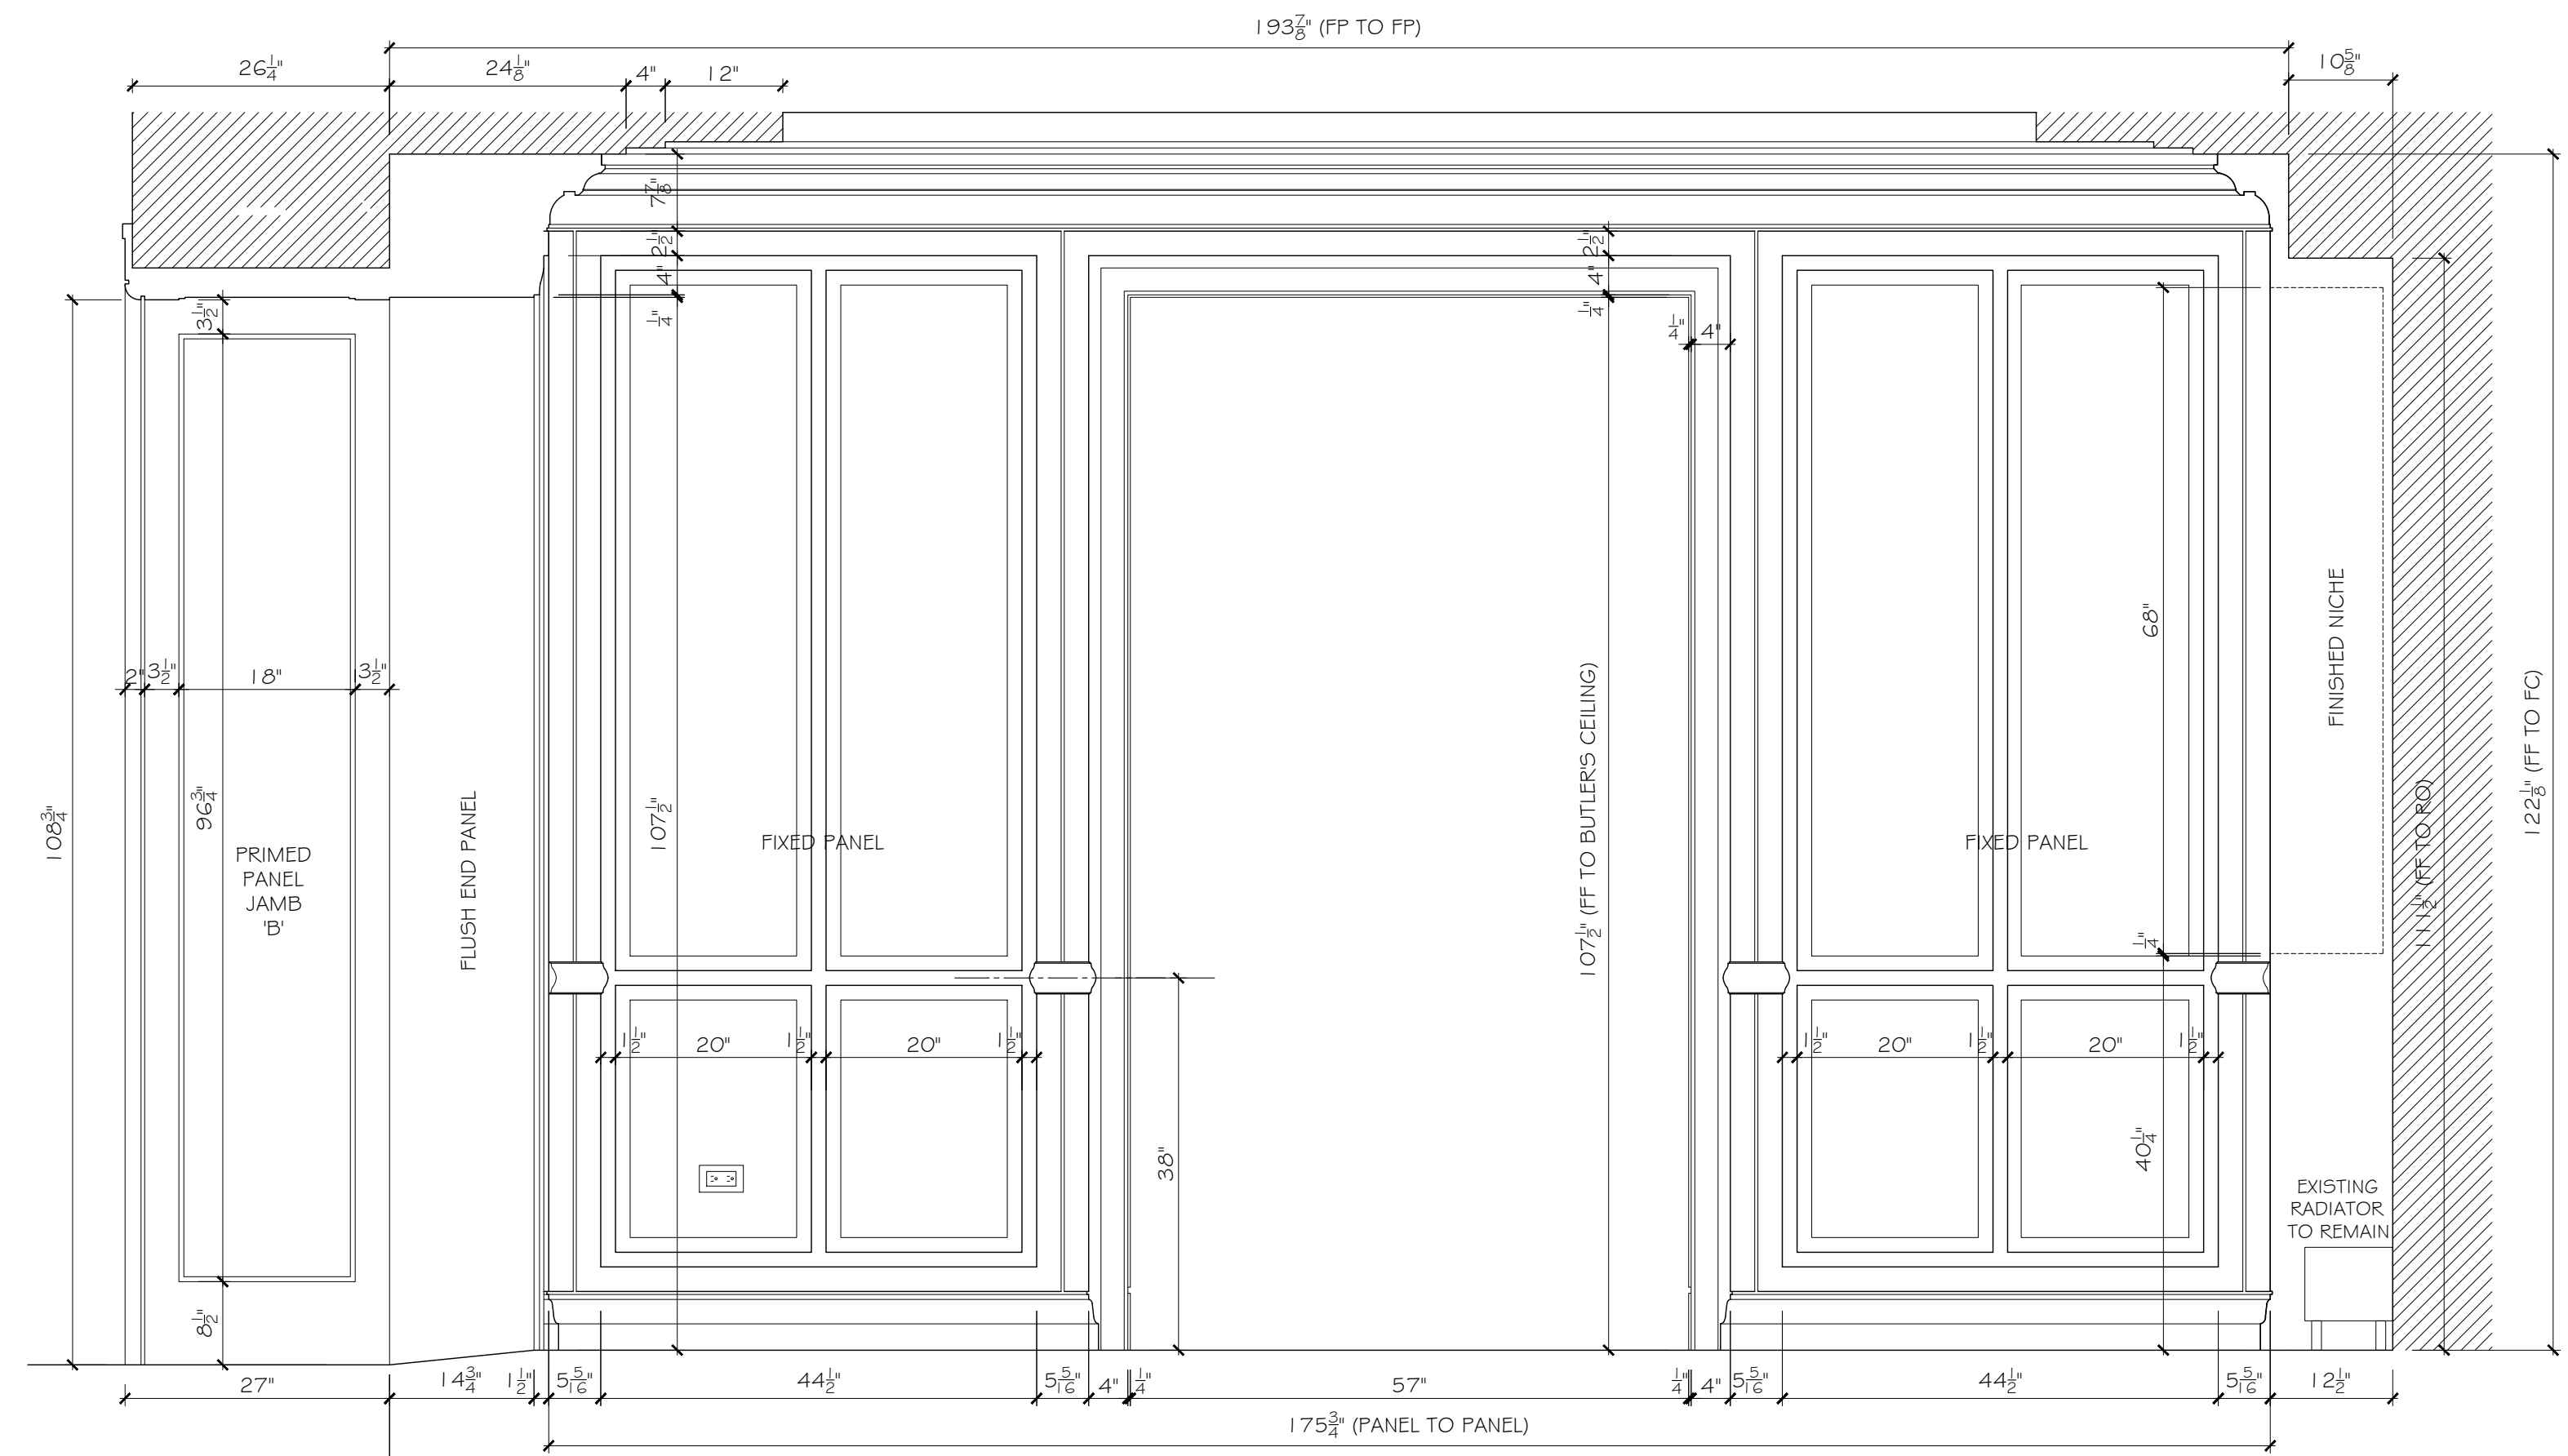

4 ELEVATION STUDY (NORTH)
SCALE: 3/4"=1'-0" FIG. WALNUT